


RECORD OF SURVEY NO. 34-25 A LOT LINE ADJUSTMENT OF LOTS 40,41,42,&43, MB 1/11, & PARCEL 2, PMB 2/49, LOCATED IN THE N1/2, N1/2, S21, T2 S, R26E, MDB&M, MONO COUNTY, CALIFORNIA.

SHEET 2 OF 2

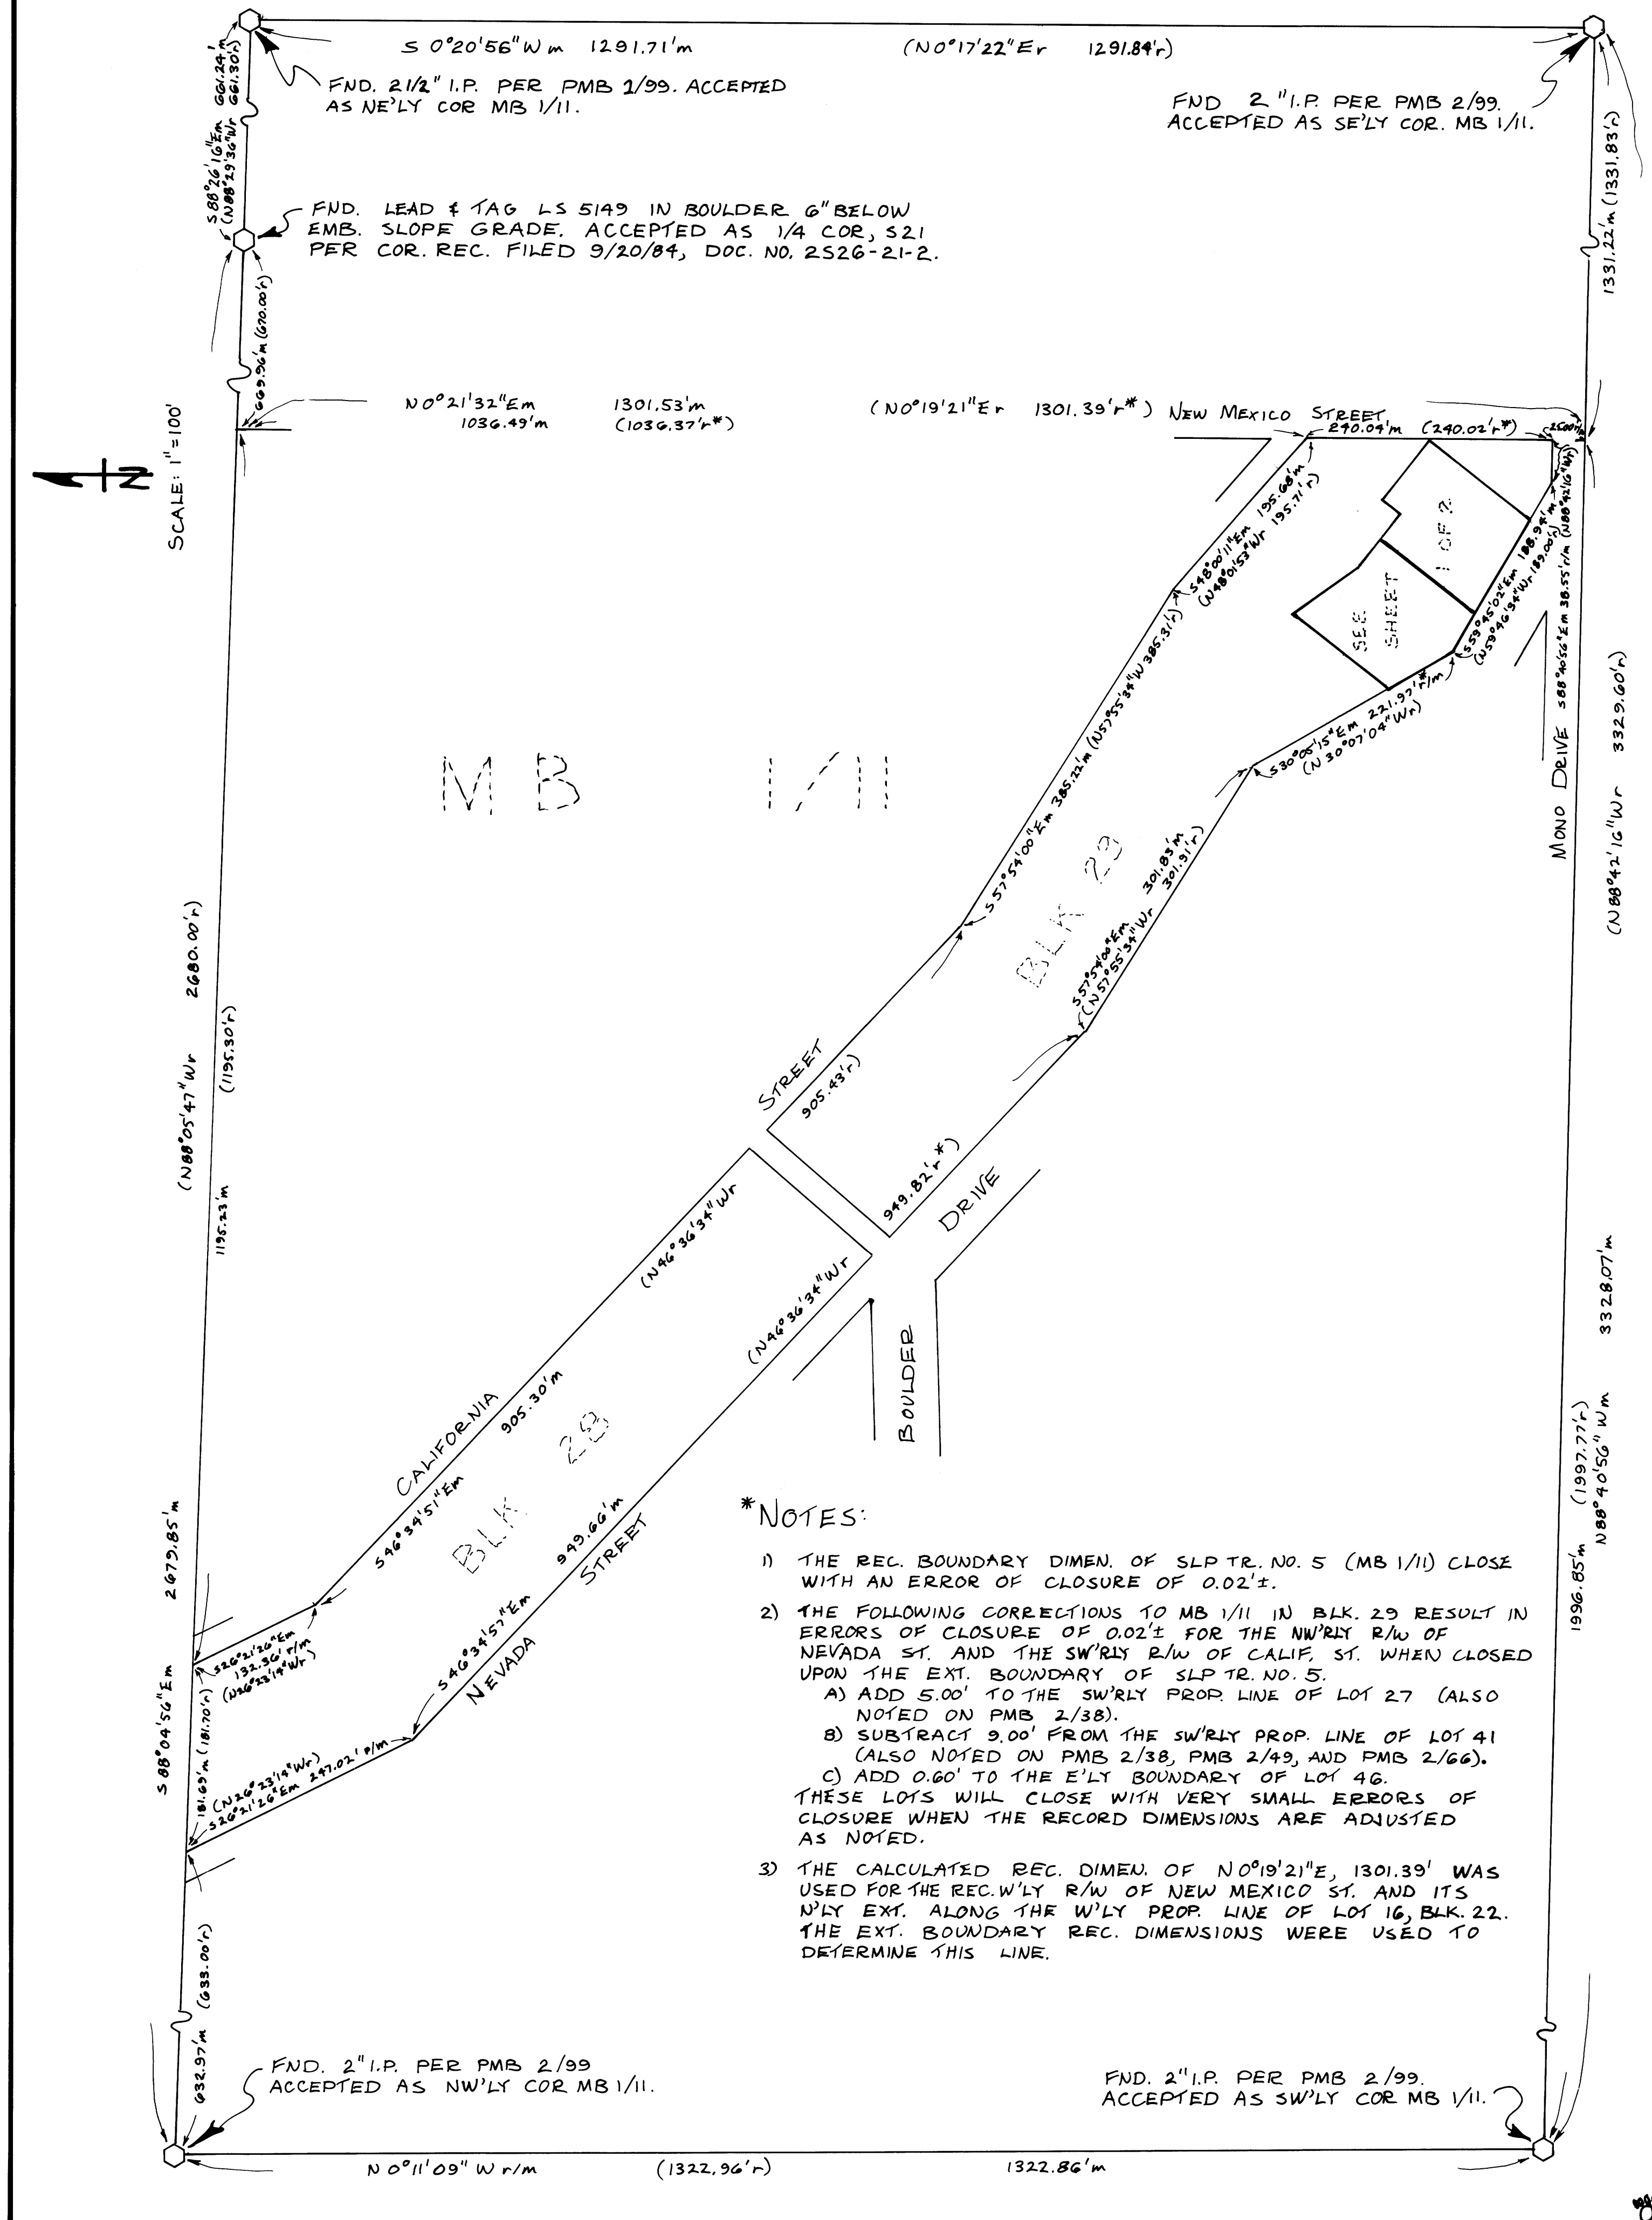

*NOTES:

- 1) THE REC. BOUNDARY DIMEN. OF SLP TR. NO. 5 (MB 1/11) CLOSE WITH AN ERROR OF CLOSURE OF 0.02'±.
- 2) THE FOLLOWING CORRECTIONS TO MB 1/11 IN BLK. 29 RESULT IN ERRORS OF CLOSURE OF 0.02'± FOR THE NW'LY R/W OF NEVADA ST. AND THE SW'LY R/W OF CALIF. ST. WHEN CLOSED UPON THE EXT. BOUNDARY OF SLP TR. NO. 5.
 - A) ADD 5.00' TO THE SW'LY PROP. LINE OF LOT 27 (ALSO NOTED ON PMB 2/38).
 - B) SUBTRACT 9.00' FROM THE SW'LY PROP. LINE OF LOT 41 (ALSO NOTED ON PMB 2/38, PMB 2/49, AND PMB 2/66).
 - C) ADD 0.60' TO THE E'LY BOUNDARY OF LOT 46.
 THESE LOTS WILL CLOSE WITH VERY SMALL ERRORS OF CLOSURE WHEN THE RECORD DIMENSIONS ARE ADJUSTED AS NOTED.
- 3) THE CALCULATED REC. DIMEN. OF N0°19'21"E, 1301.39' WAS USED FOR THE REC'LY R/W OF NEW MEXICO ST. AND ITS N'LY EXT. ALONG THE W'LY PROP. LINE OF LOT 16, BLK. 22. THE EXT. BOUNDARY REC. DIMENSIONS WERE USED TO DETERMINE THIS LINE.